



Matthew King
Architect

Phone: 469-742-0678
matking@mkingarchitect.com

©Matthew King Architect

PRELIMINARY NOT FOR REGULATORY APPROVAL, PERMITTING OR CONSTRUCTION. FOR INTERIM REVIEW ONLY. MATTHEW P. KING ARCHITECT TX REGISTRATION NO. 17957

September 17, 2015



01 NORTH EXTERIOR ELEVATION
1/4" = 1'-0"



02 EAST EXTERIOR ELEVATION
1/4" = 1'-0"

Owner:
SCSD-Finnell, LTD
309 Highland Court
Double Oak, Tx 75077

Project:
Multi Tenant Building
Hwy 544 & Brand Rd
Suites 100-110-120-130
Murphy, Texas 75094

Scale: as noted
Issue For:
Exterior Submittal: 9-17-15





Matthew King
Architect

Phone: 469-742-0678
matting@mkingarchitect.com

©Matthew King Architect

PRELIMINARY NOT
FOR REGULATORY APPROVAL,
PERMITTING OR CONSTRUCTION.
FOR INTERIM REVIEW ONLY.
MATTHEW P. KING
ARCHITECT
TX REGISTRATION
NO. 17957

September 17, 2015

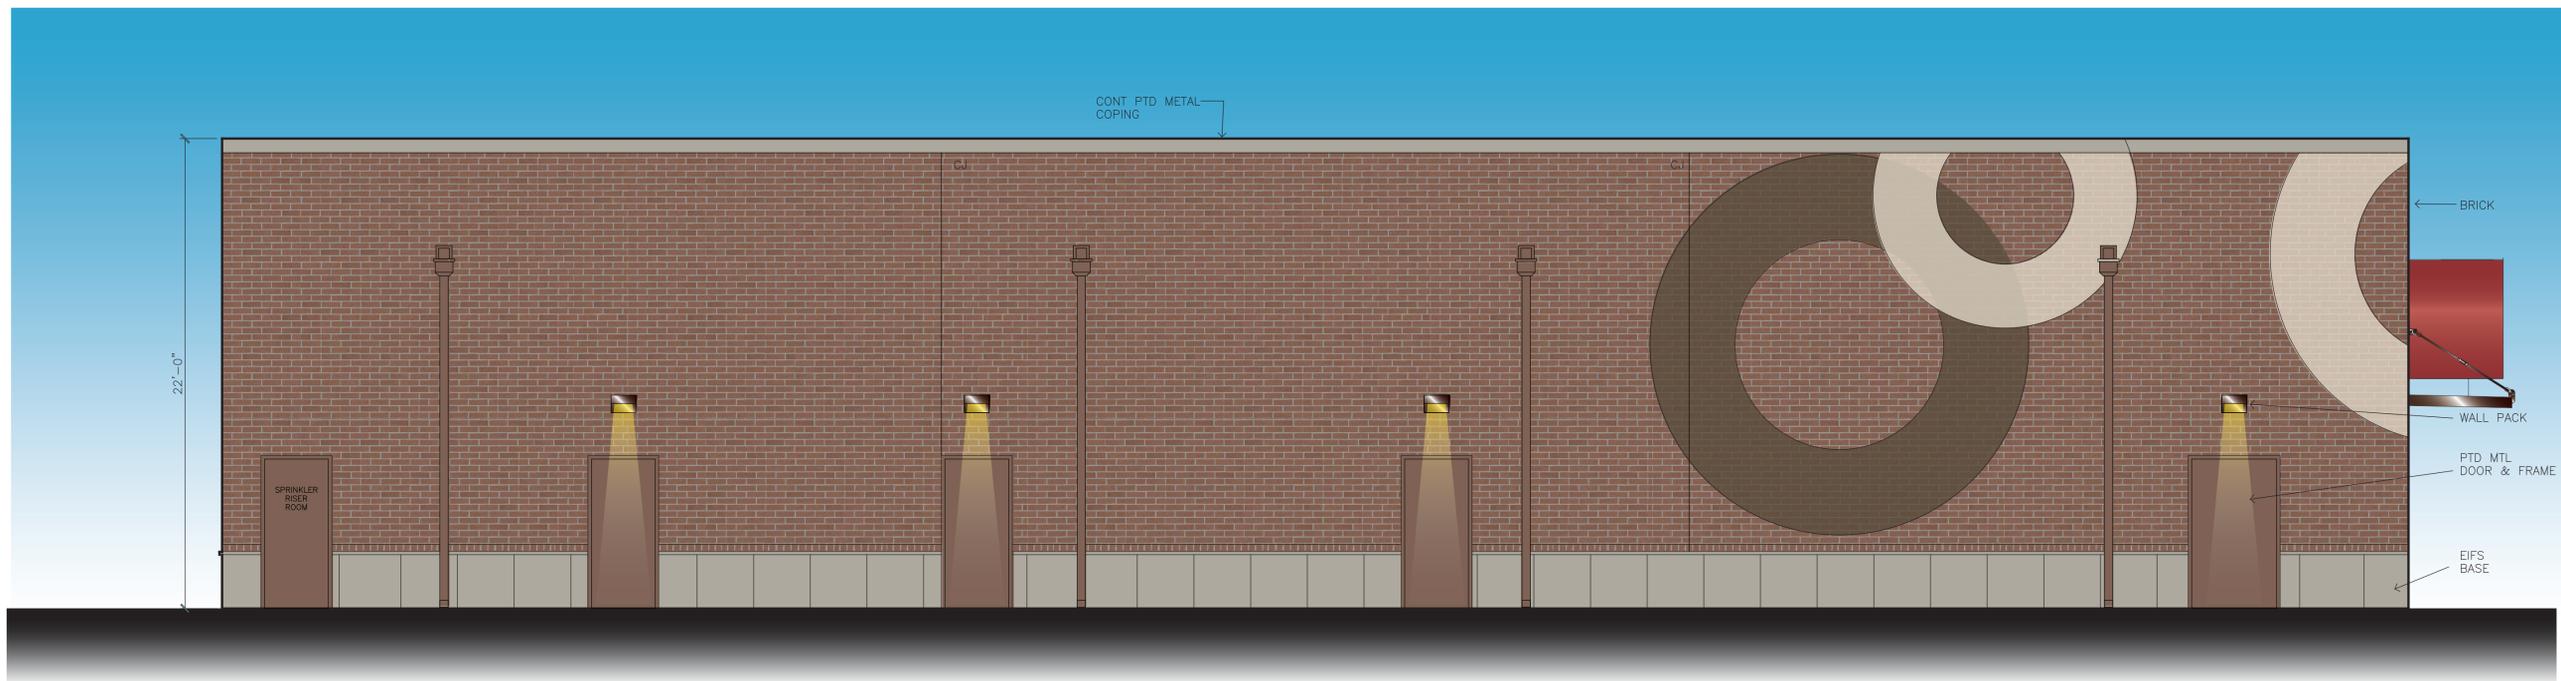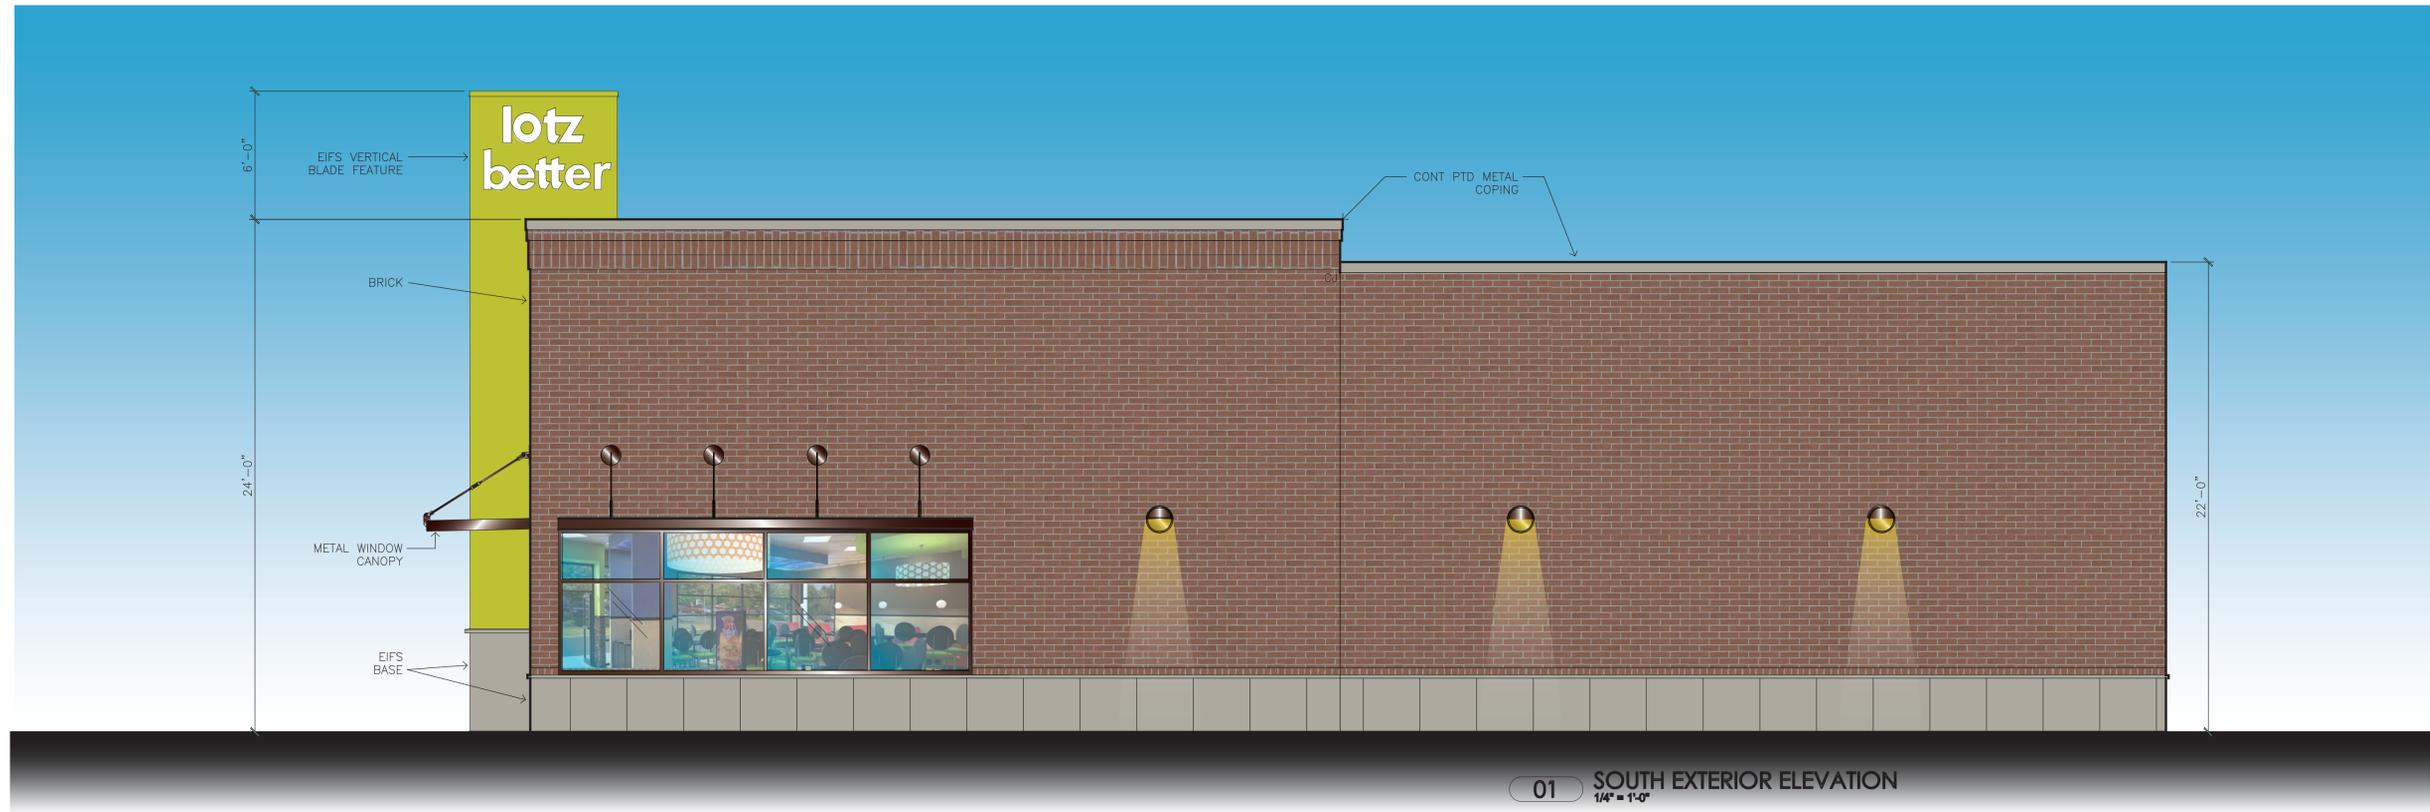

Owner:
SCSD-Finnell, LTD
309 Highland Court
Double Oak, Tx 75077

Project:
Multi Tenant Building
Hwy 544 & Brand Rd
Suites 100-110-120-130
Murphy, Texas 75094

Scale: as noted
Issue For:
Exterior Submittal: 9-17-15

A2.1
Exterior Elev's
Sheet Number