


12855 CENTRAL EXPRESSWAY, SUITE 500
 DALLAS, TEXAS 75243
 (214) 343-1010
 (214) 343-3865
 EJEAS, INC. Copyright 2016


NOT FOR
 CONSTRUCTION
 FOR CITY
 PERMIT

FRONT ELEVATION
MURPHY, TEXAS

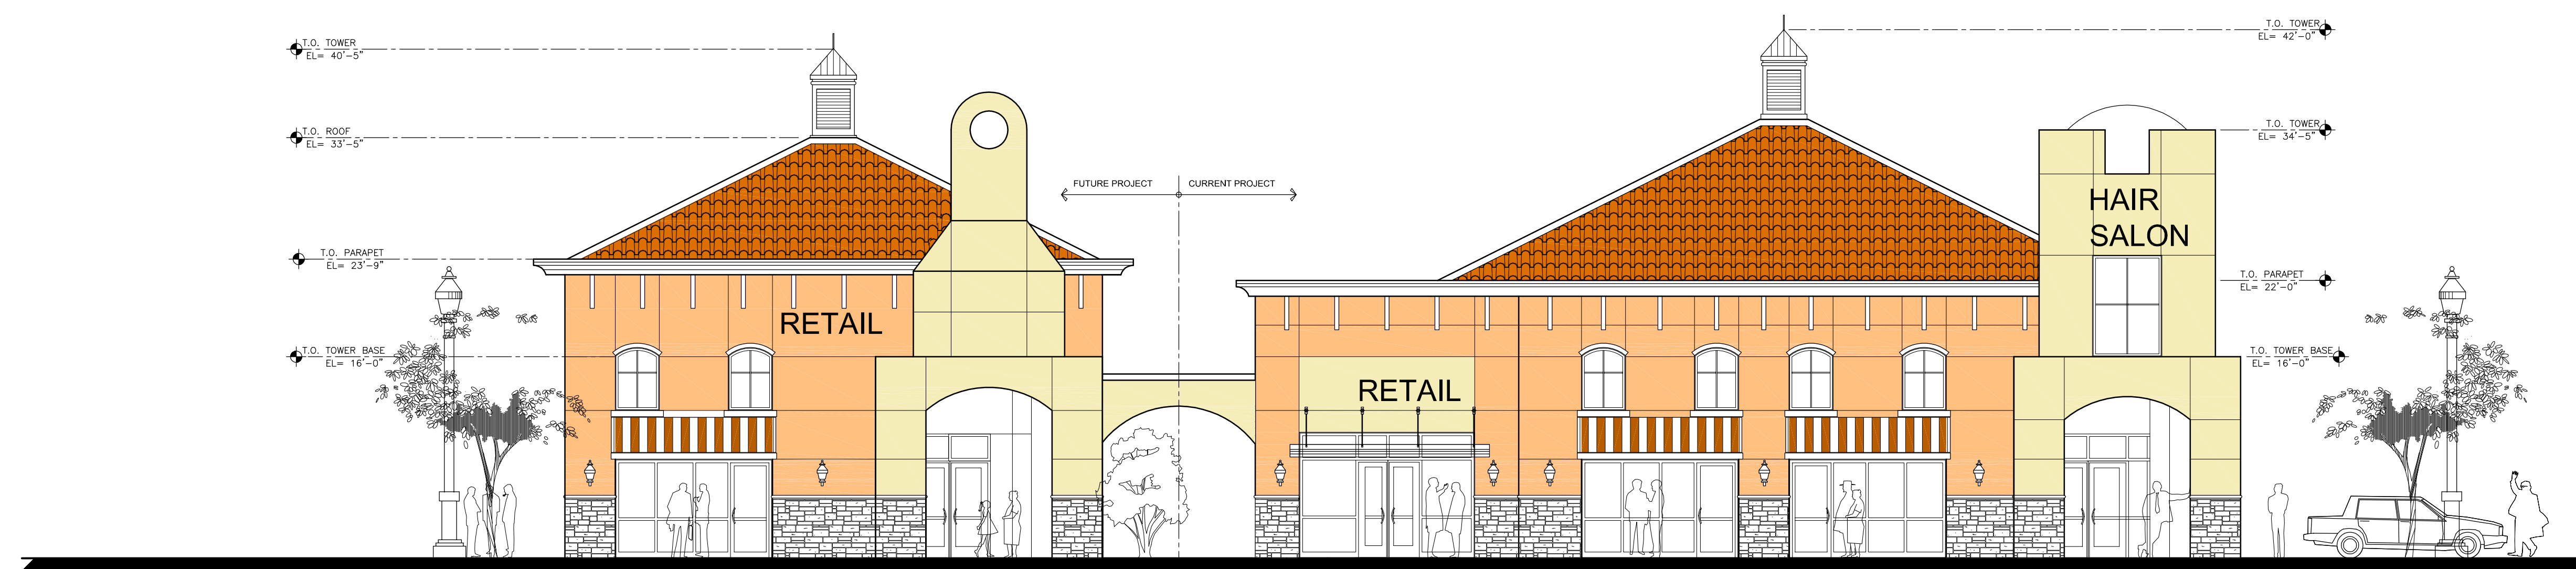



SPECTRUM CENTER,
 BUILDING B- MAIN ELEVATION
 FUTURE ADDITION

SPECTRUM CENTER,
 BUILDING A- MAIN ELEVATION

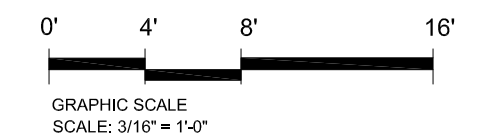

01 FLOOR PLAN

SCALE: 1/4" = 1'-0"

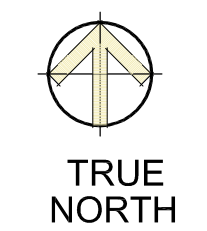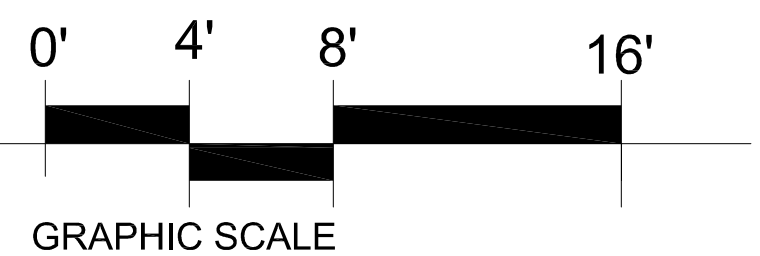

| BY | DESCRIPTION | DATE |
|----|----------------|-----------|
| | INTERIM REVIEW | 2/14/2017 |
| | REVIEW | |

SCALE:
 AS NOTED

PROJECT NO.
 232-01

SHEET NO.
 A3.01