

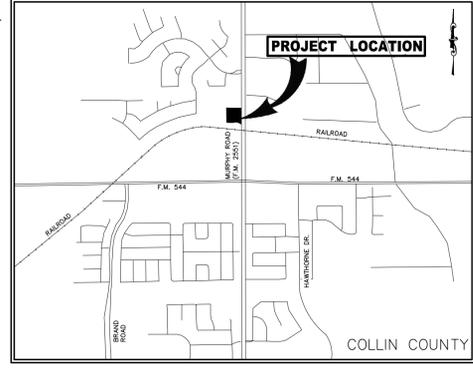


FILE: X:\projects\2015\15-065 TX Murphy, Block A & Murphy, Block A\CD\Working Drawings\15065-C20-SITE.dwg  
 USER: jldaly DATE: 02/09/2016 3:47pm

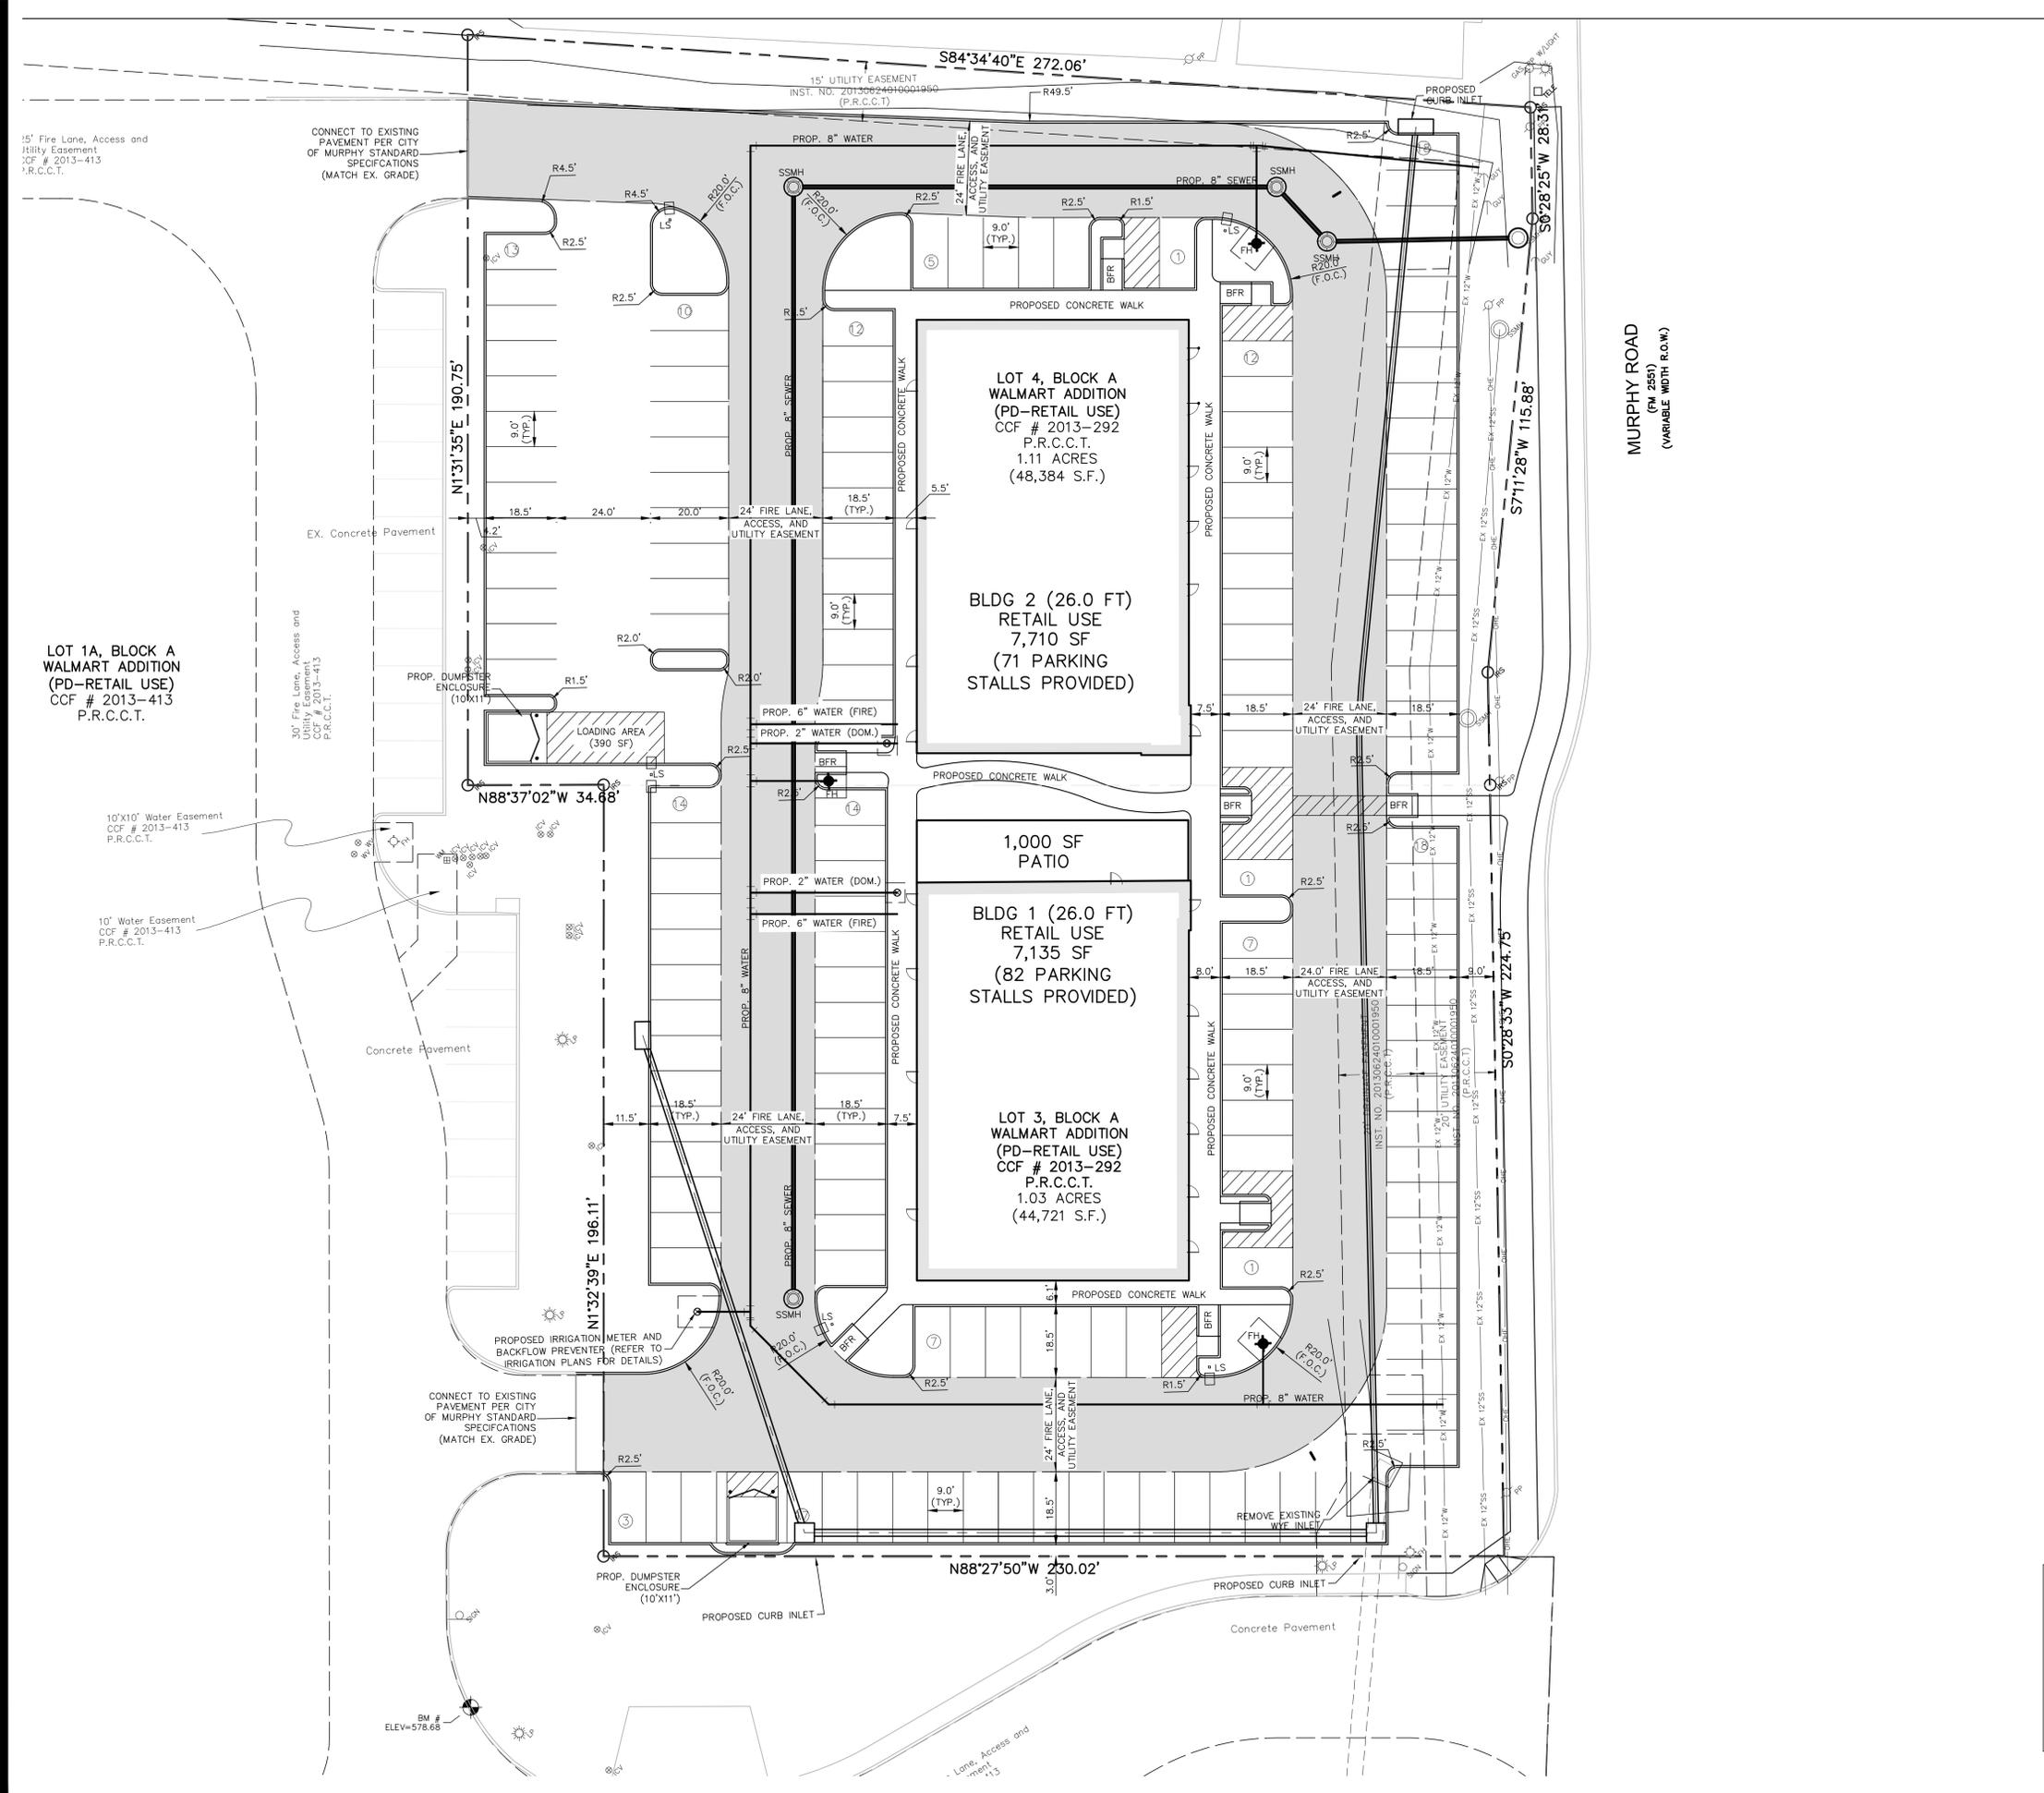

**VICINITY MAP**  
(NOT TO SCALE)

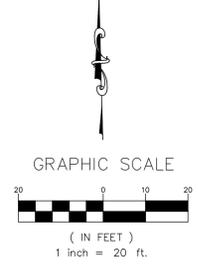

**LEGEND**

	PROPOSED FIRELANE
	ACCESSIBLE CROSSWALK
	PROPOSED FENCE
	PROPOSED LIGHT STANDARD

- NOTES**
1. ALL DIMENSIONS ARE TO BACK OF CURB UNLESS OTHERWISE NOTED.
  2. REFER TO SHEET C01 FOR GENERAL NOTES AND LEGEND.
  3. REFER TO ARCHITECTURAL AND STRUCTURAL PLANS FOR BUILDING, DUMPSTER ENCLOSURE AND DETACHED GARAGE FOUNDATION LAYOUT AND DESIGN.
  4. REFER TO LANDSCAPE PLANS FOR FENCE AND HARDSCAPE LAYOUT AND DESIGN.

Engineer of Record: DTB  
 Drawn by: RNB  
 Date Plotted: 2/9/2016  
 Issue for Pricing / Bidding: -  
 Issue for Permit Application: -  
 Issue for Construction: -

**REVISIONS:**

#	DATE	COMMENTS

© 2016 by HPcivil engineering, LLC  
 All Rights Reserved.  
 The engineering works depicted herein are the sole property of HPcivil engineering, LLC, and may not be constructed or used without its express written permission. No permission to modify or reproduce any of the engineering works, including without limitation the construction of any improvement, is expressed or should be implied from delivery of preliminary drawings or unsealed construction drawings. Permission to construct the improvements depicted in sealed construction drawings is expressly conditioned on the full and timely payment of all fees otherwise due HPcivil engineering, LLC, and, in the absence of any written agreement to the contrary, is limited to a one-time use on the site indicated on these plans.

**LOTS 3 AND 4, BLOCK A**  
**WALMART ADDITION**  
 CITY OF MURPHY, COLLIN COUNTY, TEXAS

**PRELIMINARY**  
 (NOT FOR CONSTRUCTION)  
 THIS DRAWING IS RELEASED FOR THE PURPOSE OF SCHEMATIC REVIEW ONLY AND IS NOT INTENDED FOR PERMITTING, BIDDING, OR CONSTRUCTION PURPOSES.  
 THESE PLANS WERE PREPARED UNDER THE DIRECT SUPERVISION OF DYLAN T. BLACKSHEAR, P.E., TEXAS REG. #117571  
 DATE: 02/09/2016

**HPcivil engineering, LLC.**  
 5339 ALPHA ROAD, SUITE 300 DALLAS, TEXAS 75240  
 972.701.9636 972.701.9639 FAX 12600  
 TX REGISTERED ENGINEERING FIRM F-12600  
 www.hpengineers.com

**SITE PLAN**  
 LOTS 3 AND 4, BLOCK A - 2.14 ACRES  
 OF  
**WALMART ADDITION**  
 OUT OF G. FIGUES, ABSTRACT NO. 699  
 CITY OF MURPHY, COLLIN COUNTY, TEXAS  
**JANUARY 22, 2016**

<b>OWNER</b> WAL-MART REAL ESTATE BUSINESS TRUST MALSTOP # 0555, PO BOX 8050 BENTONVILLE, AR 72712-8055	<b>ENGINEER</b> HPcivil Engineering, LLC 5339 ALPHA ROAD SUITE 300 DALLAS, TEXAS 75240 PHONE: 972.701.9636 DYLAN T. BLACKSHEAR, PE FIRM # F-12600	<b>SURVEYOR</b> REALSEARCH OF TEXAS, LLC P.O. BOX 1006 GODLEY, TEXAS 76044 PHONE: 817.937.2658 JEREMY L. DEAL, RPLS FIRM # 10158200
--	--	---

SHEET DESCRIPTION:  
**PLANNING SITE PLAN**

SHEET NO.  
**C.2.0**  
 HPCE #15-695