



03 LEFT SIDE ELEVATION  
SCALE: 3/32"=1'-0"

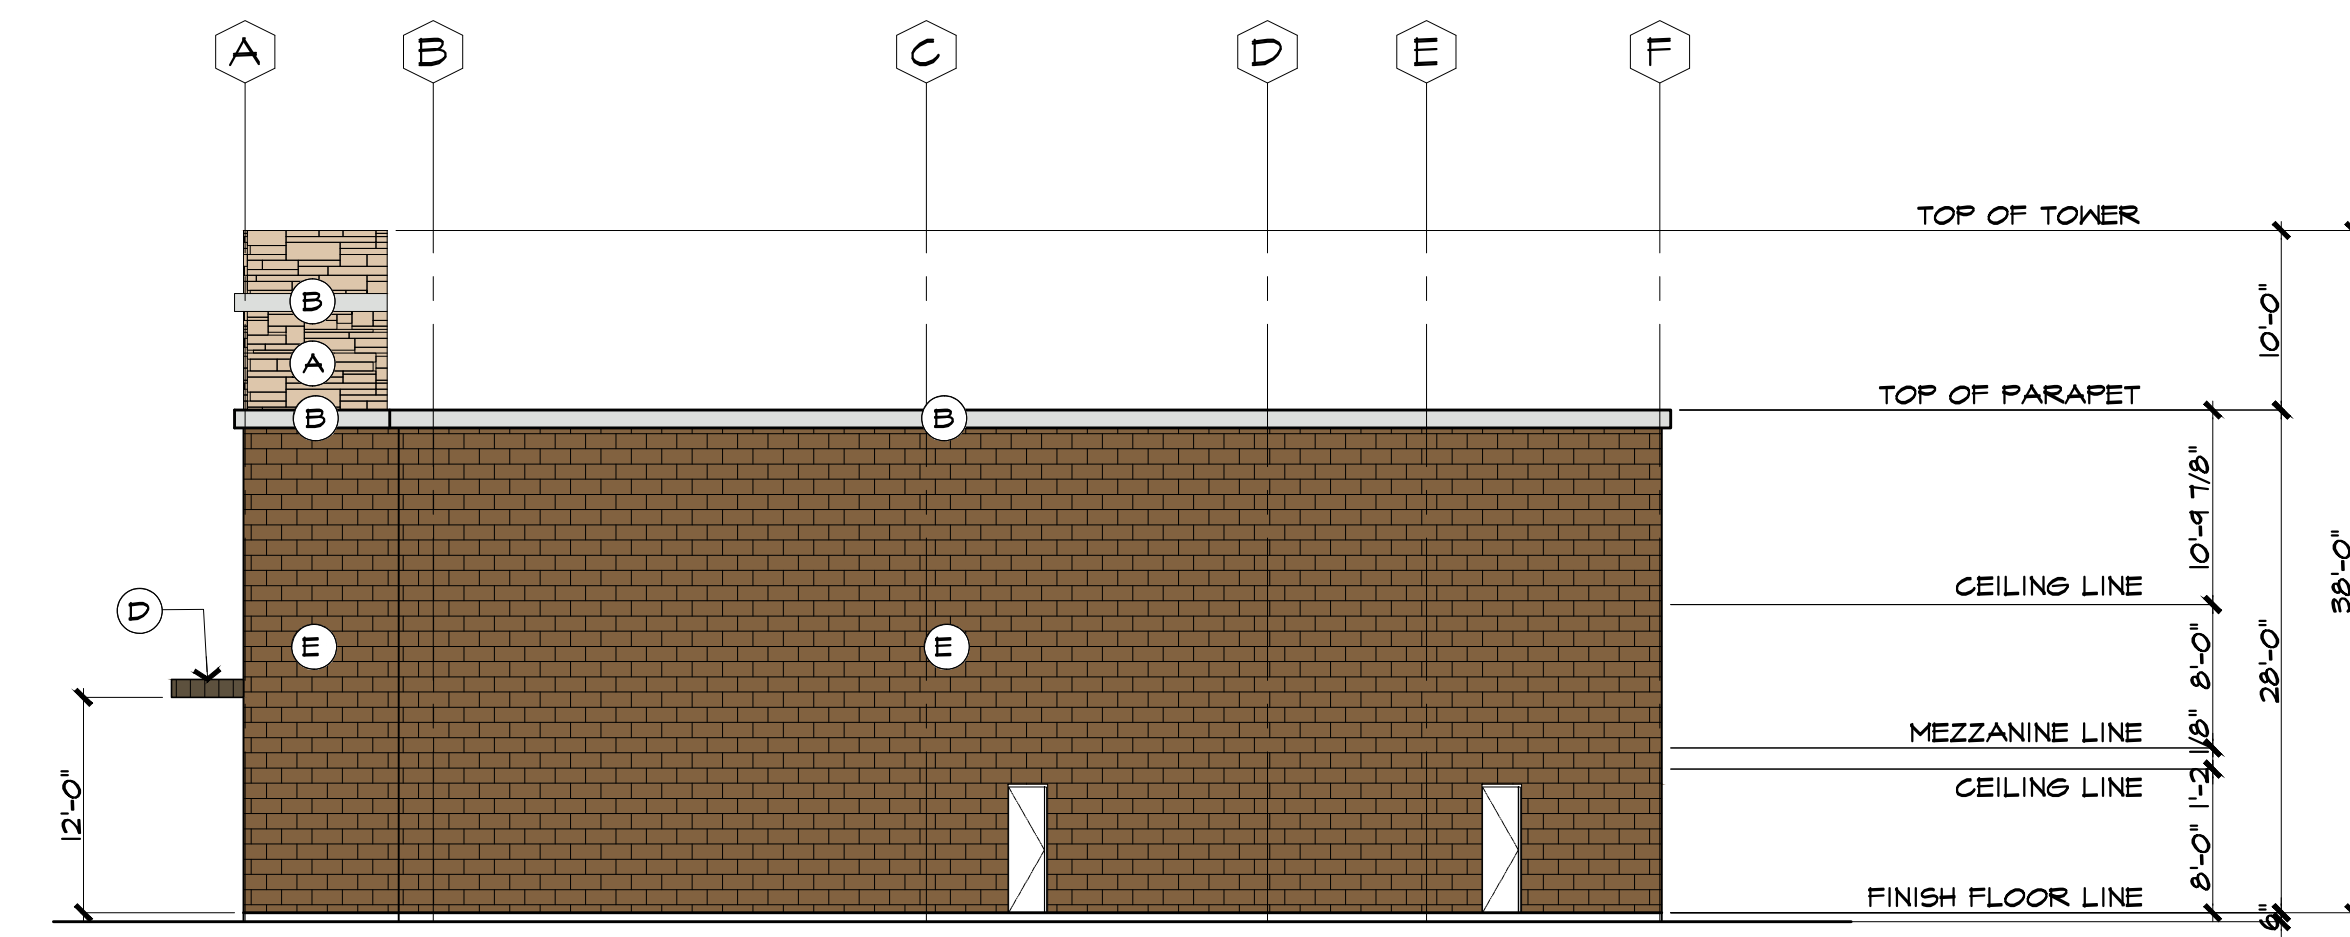


04 RIGHT SIDE ELEVATION  
SCALE: 3/32"=1'-0"

FINISH SCHEDULE	
	STONE VENEER (BUFF ROUGH BACK)
	EIFS CORNICE - COLOR SITE WHITE (SM TOTO)
	CORRUGATED METAL SURREY BEIGE
	STANDING METAL SEAM - CANOPY DARK BRONZE
	BRICK - ACME BRICK (TEXAS ROSEWOOD)

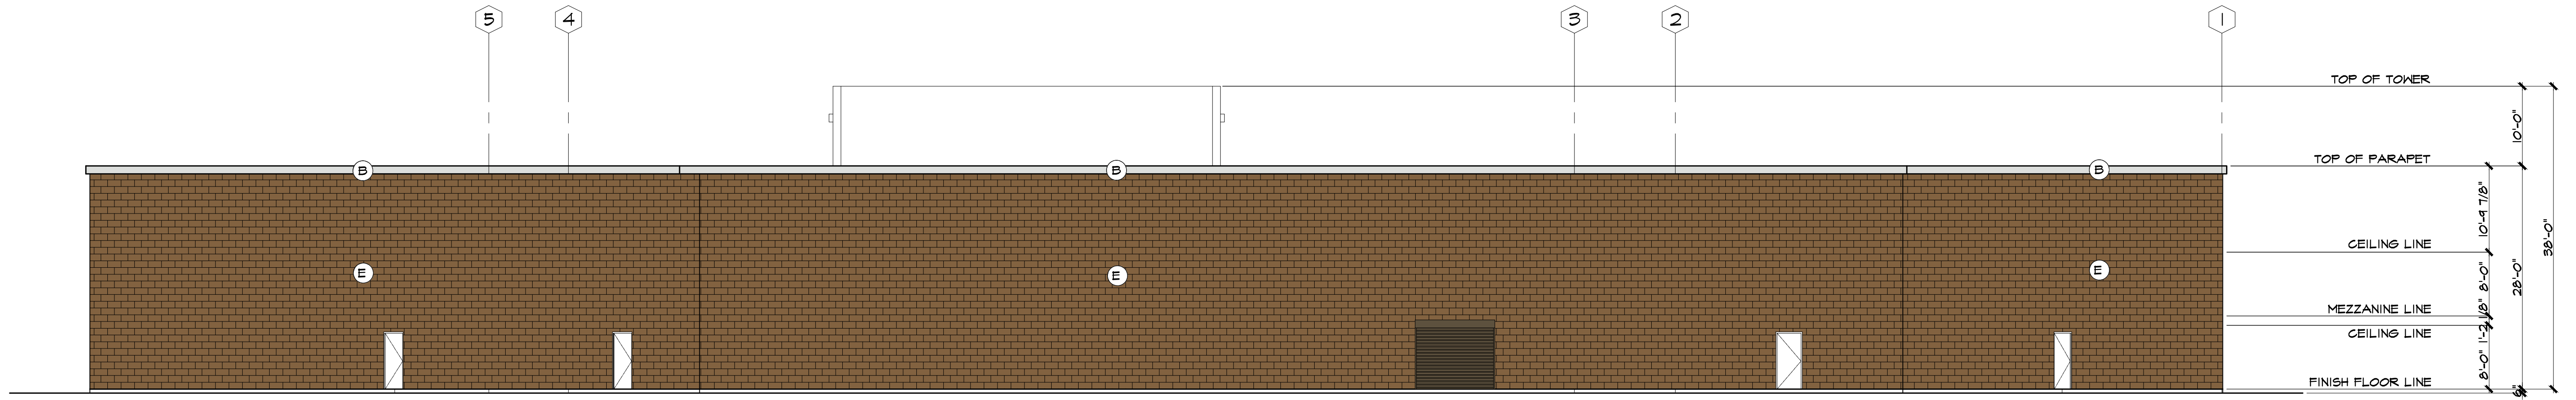

02 REAR ELEVATION  
SCALE: 3/32"=1'-0"

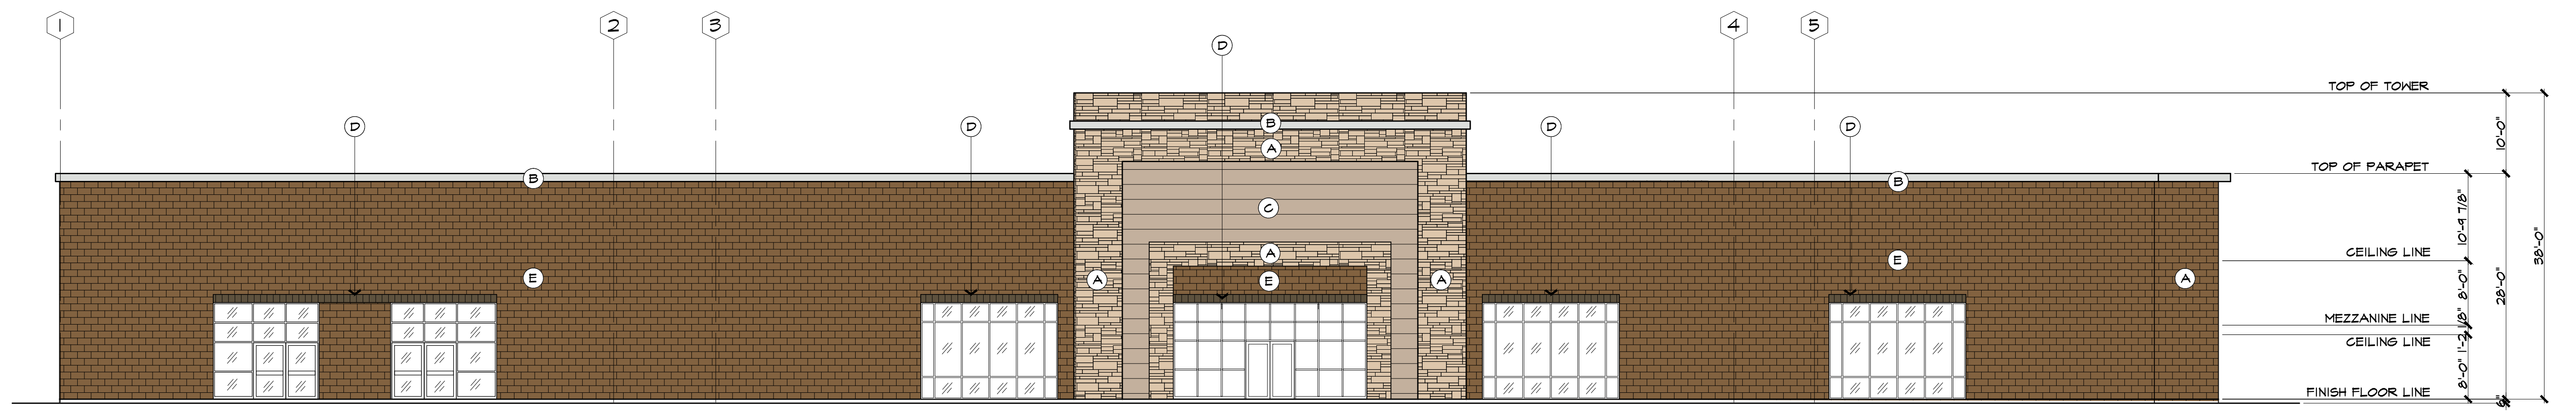

01 FRONT ELEVATION  
SCALE: 3/32"=1'-0"

PROJECT STATUS:  
PRELIMINARY  
PROJECT MANAGER:  
DBR  
DESIGN MANAGER:  
RCM  
PROJECT DATE:  
111418  
REVISION DATE:  
022619

INDOPAK SUPERMARKET INC.  
323 E. Polk Street  
Richardson TX 75081

MURPHY INDOPAK  
SUPERMARKET  
LOT 2, BLOCK B  
MURPHY VILLAGE ADDITION  
CITY OF MURPHY, TEXAS

ADR-DESIGNS-LLC  
TOTAL DESIGN MANAGERS  
601 SADDLE HILL DRIVE, GRAND PRAIRIE, TX 75050  
PH: 972-262-1333 FAX: 214-272-2387  
E-Mail: adrdesignsllc@adrdesigns.com

MJR Engineering  
New Construction • Engineering • Environmental Services  
7963 PINKERTON COURT  
PLANO, TEXAS 75025  
PH: (469) 544-8150 FAX: (972) 767-3003  
EMAIL: mkamata67@gmail.com  
FIRM #: F-9928

JOB NUMBER:

SHEET NUMBER

A310