

MATERIAL COVERAGE CHART FRONT OF BUILDING		
MATERIAL	SQ. FT.	PERCENTAGE
BRICK VENEER	641	59%
WOOD	38	4%
STONE VENEER	401	37%
TOTAL AREA	1080	100%

COLOR/MATERIAL VARIATION FRONT OF BUILDING	
1. BRICK B-1	
2. STONE S-1	
3. STAINED CEDAR FACIA	
4. WINDOW GLASS	


- GENERAL NOTES:
- THIS FACADE PLAN IS FOR CONCEPTUAL PURPOSES ONLY. ALL BUILDING PLANS REQUIRE REVIEW AND APPROVAL OF THE BUILDING INSPECTION DEPARTMENT.
  - ALL MECHANICAL UNITS SHALL BE SCREENED FROM PUBLIC VIEW.
  - WHEN PERMITTED, EXPOSED UTILITY BOXES AND CONSULTS SHALL BE PAINTED TO MATCH THE BUILDING.
  - ALL SIGNAGE AREAS AND LOCATIONS ARE SUBJECT TO APPROVAL BY THE BUILDING INSPECTION DEPARTMENT. ROOF ACCESS SHALL BE PROVIDED INTERNALLY UNLESS OTHERWISE PERMITTED BY THE BUILDING OFFICIAL.

FORT CHILD SWIM  
W. BEESY LANE  
MURPHY, TX 75094  
972 468 8138  
CONTACT: MEYAPPAN ARUNACHALAM

ARCHITECT:  
PLACESMADE ARCHITECTURE  
2840 KELLER SPRINGS, SUITE 503  
CARROLLTON, TX 75006  
972 248 7660  
CONTACT: PHILLIP MORSE

CIVIL ENGINEER:  
HOMMEYER ENGINEERING  
PO BOX 284527  
LEWISVILLE, TX 75029  
972 906 9885  
CONTACT: STEVE HOMMEYER, P.E.

MATERIALS LIST	
B-1 BRICK VENEER	BORAL BRICK CO. "BANDERA" BRICK
W-1 WOOD	STAINED CEDAR FACIA
S-1 STONE VENEER	NATURE STONE VENEER "WHITE ROUGHBACK" WITH BUFF MORTAR
R-1 ROOFING SHINGLES	COMPOSITION ROOFING TO MATCH FORT CHILD MONTESSORI

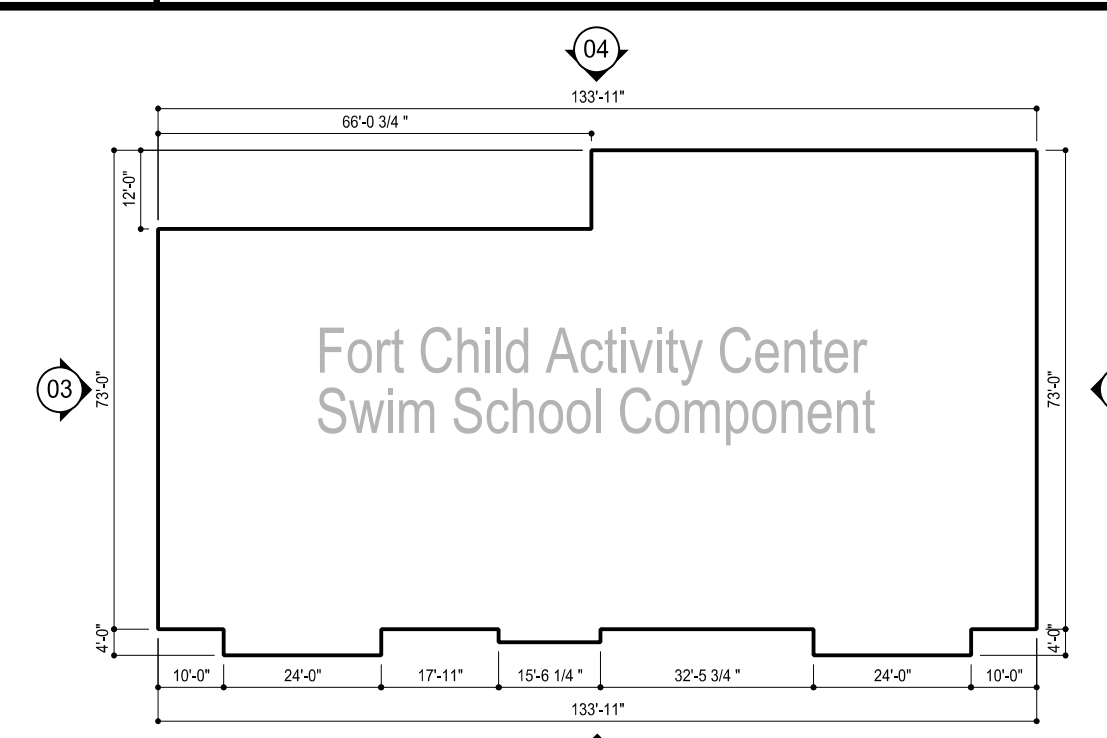


05 Key Plan



01 North (Front) Elevation

MATERIAL COVERAGE CHART WEST SIDE OF BUILDING		
MATERIAL	SQ. FT.	PERCENTAGE
BRICK VENEER	589	82%
WOOD	0	0%
STONE VENEER	126	18%
TOTAL AREA	715	100%


COLOR/MATERIAL VARIATION SIDE OF BUILDING	
1. BRICK B-1	
2. STONE S-1	
3. STAINED CEDAR FACIA	
4. WINDOW GLASS	

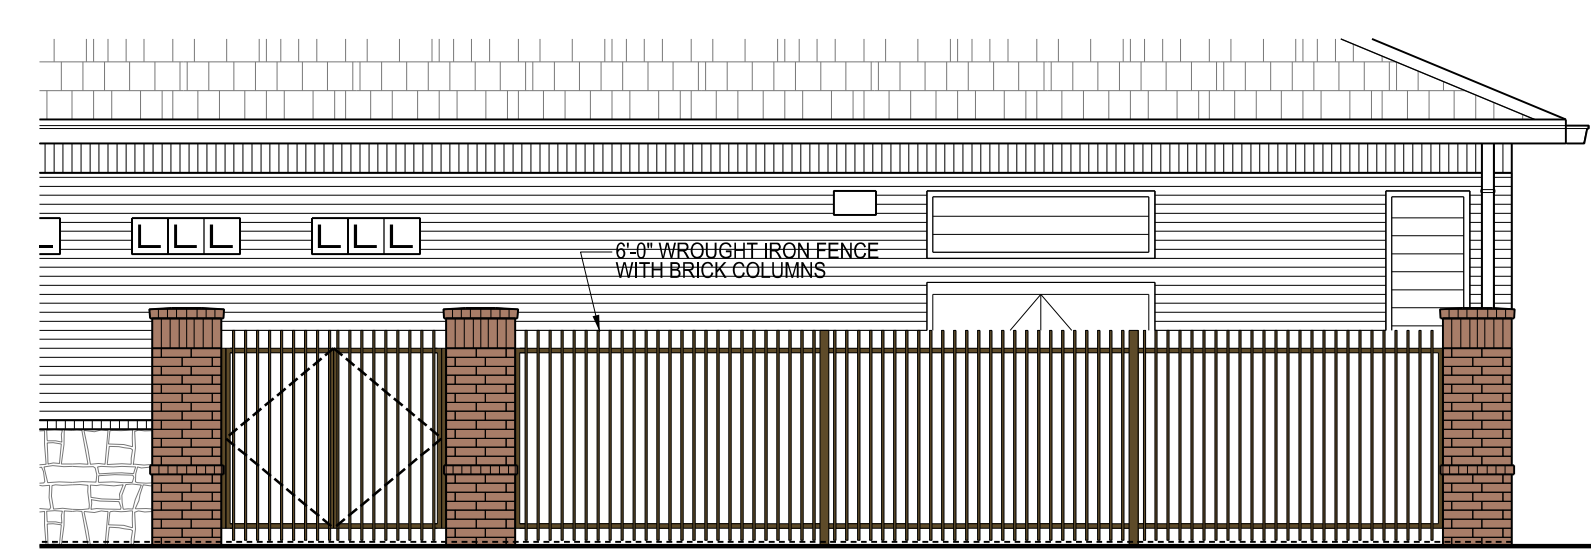


02b West Elevation (FENCE)

MATERIAL COVERAGE CHART EAST SIDE OF BUILDING		
MATERIAL	SQ. FT.	PERCENTAGE
BRICK VENEER	626	72%
WOOD	0	0%
STONE VENEER	249	28%
TOTAL AREA	875	100%

COLOR/MATERIAL VARIATION SIDE OF BUILDING	
1. BRICK B-1	
2. STONE S-1	
3. STAINED CEDAR FACIA	
4. WINDOW GLASS	

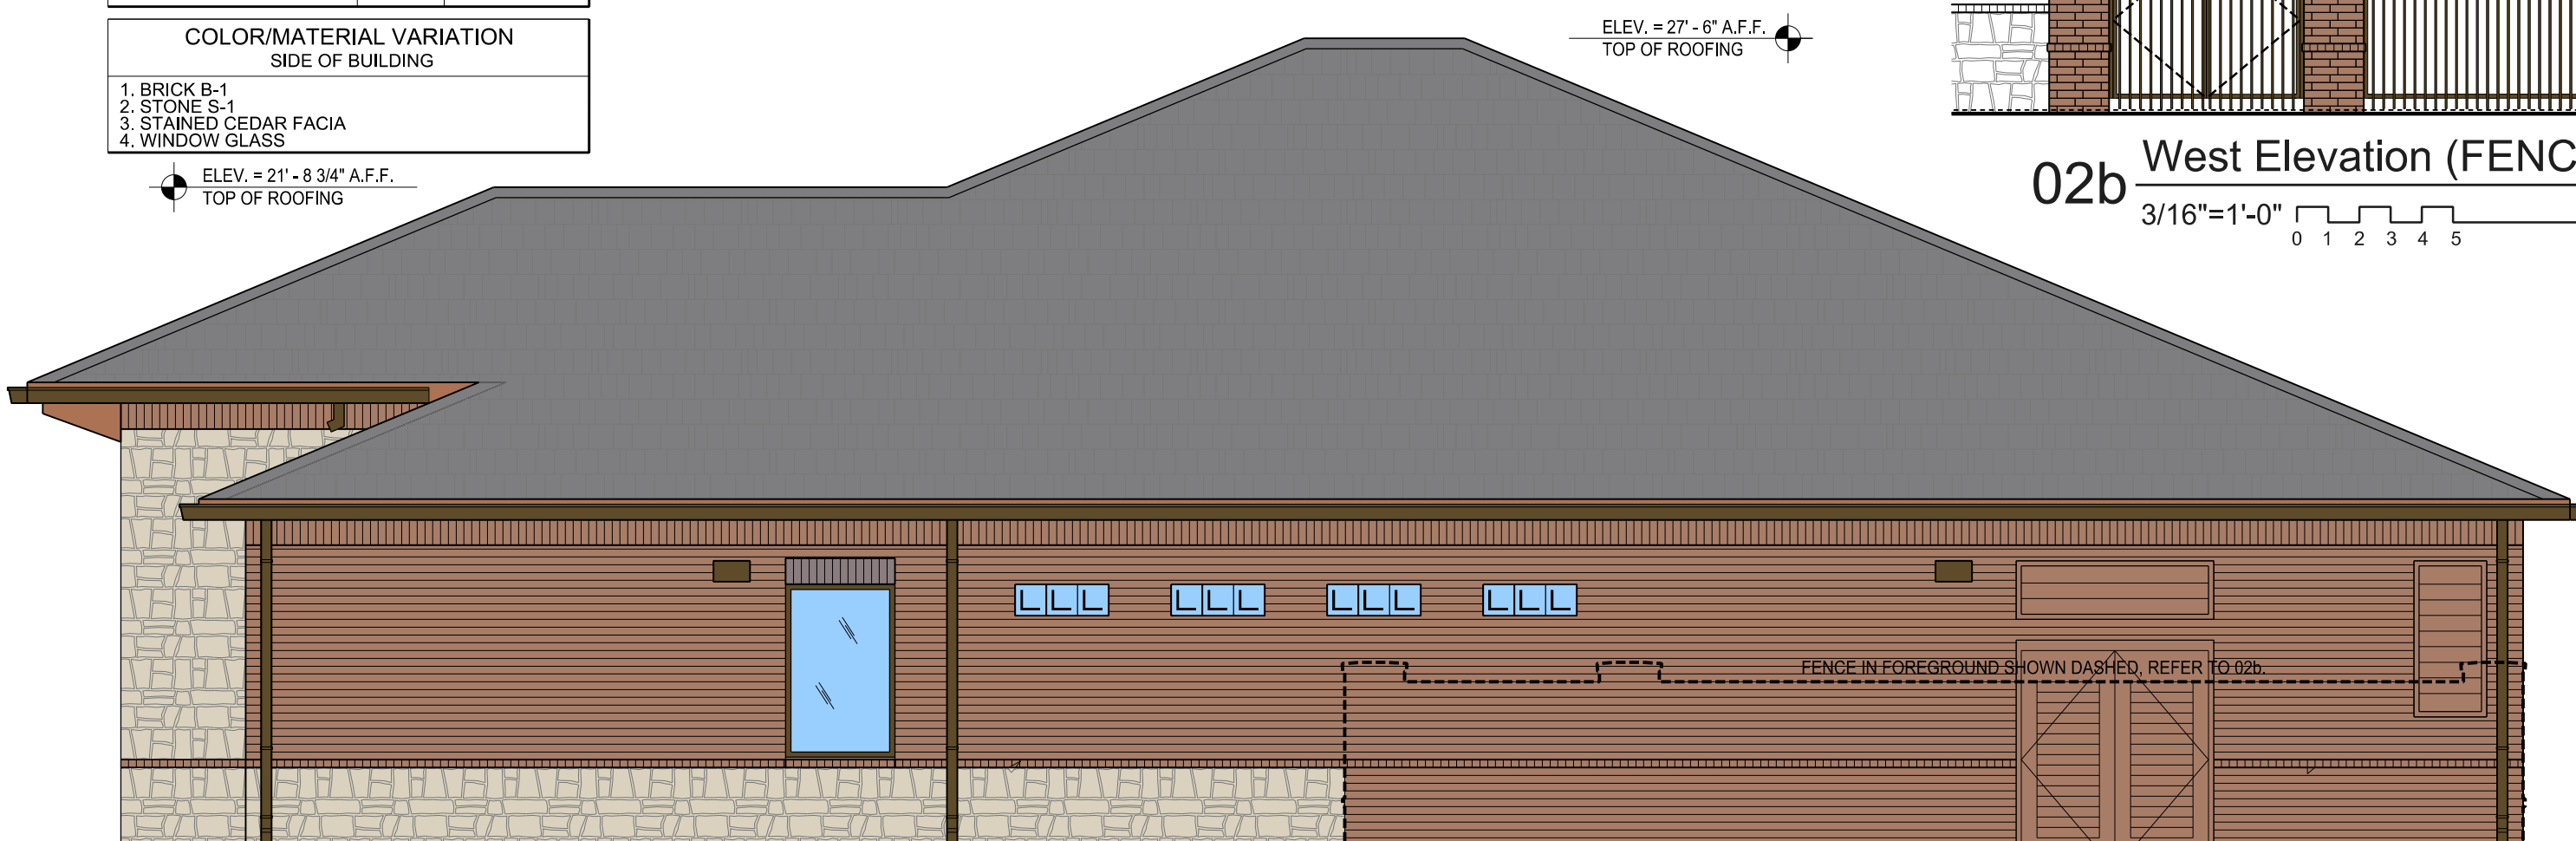


02 West Elevation

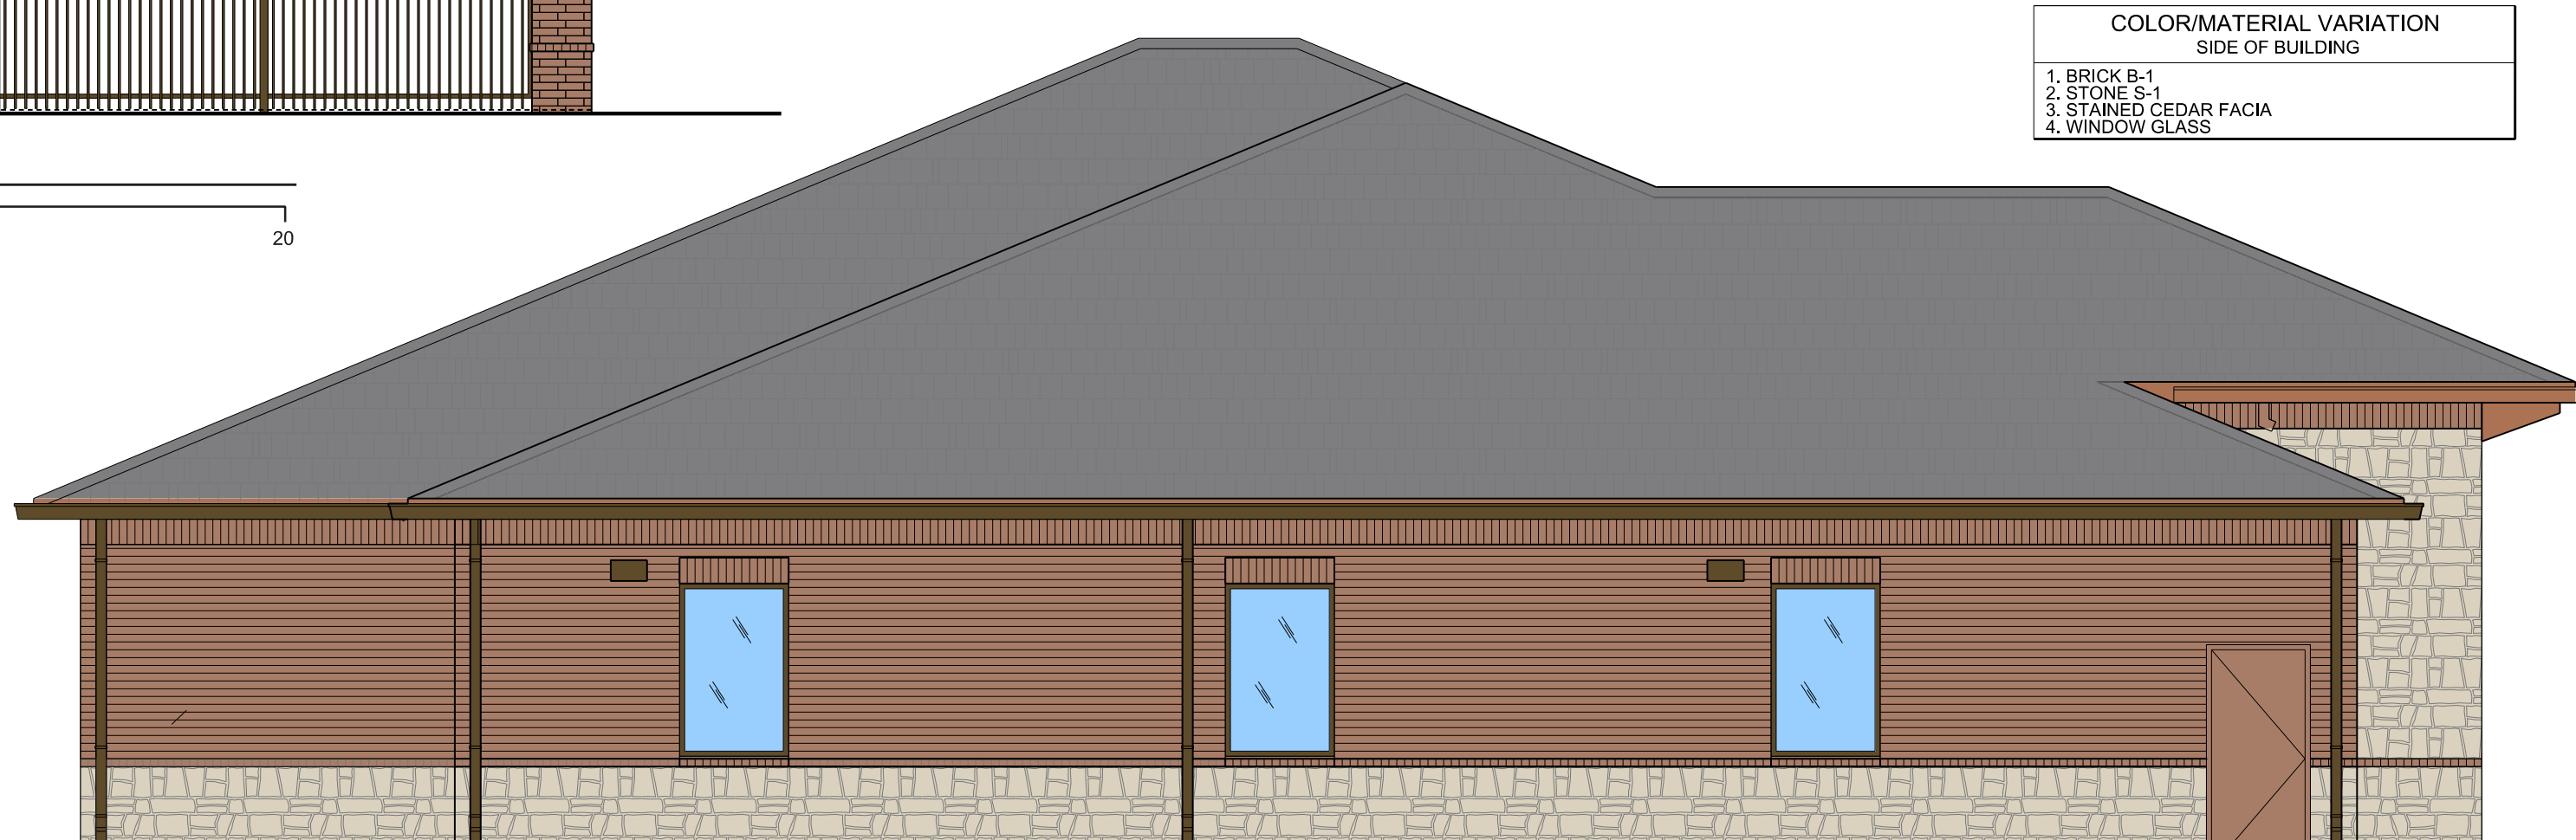

03 East Elevation

MATERIAL COVERAGE CHART SOUTH SIDE OF BUILDING		
MATERIAL	SQ. FT.	PERCENTAGE
BRICK VENEER	976	79%
WOOD	0	0%
STONE VENEER	265	21%
TOTAL AREA	1241	100%

COLOR/MATERIAL VARIATION SIDE OF BUILDING	
1. BRICK B-1	
2. STONE S-1	
3. STAINED CEDAR FACIA	
4. WINDOW GLASS	

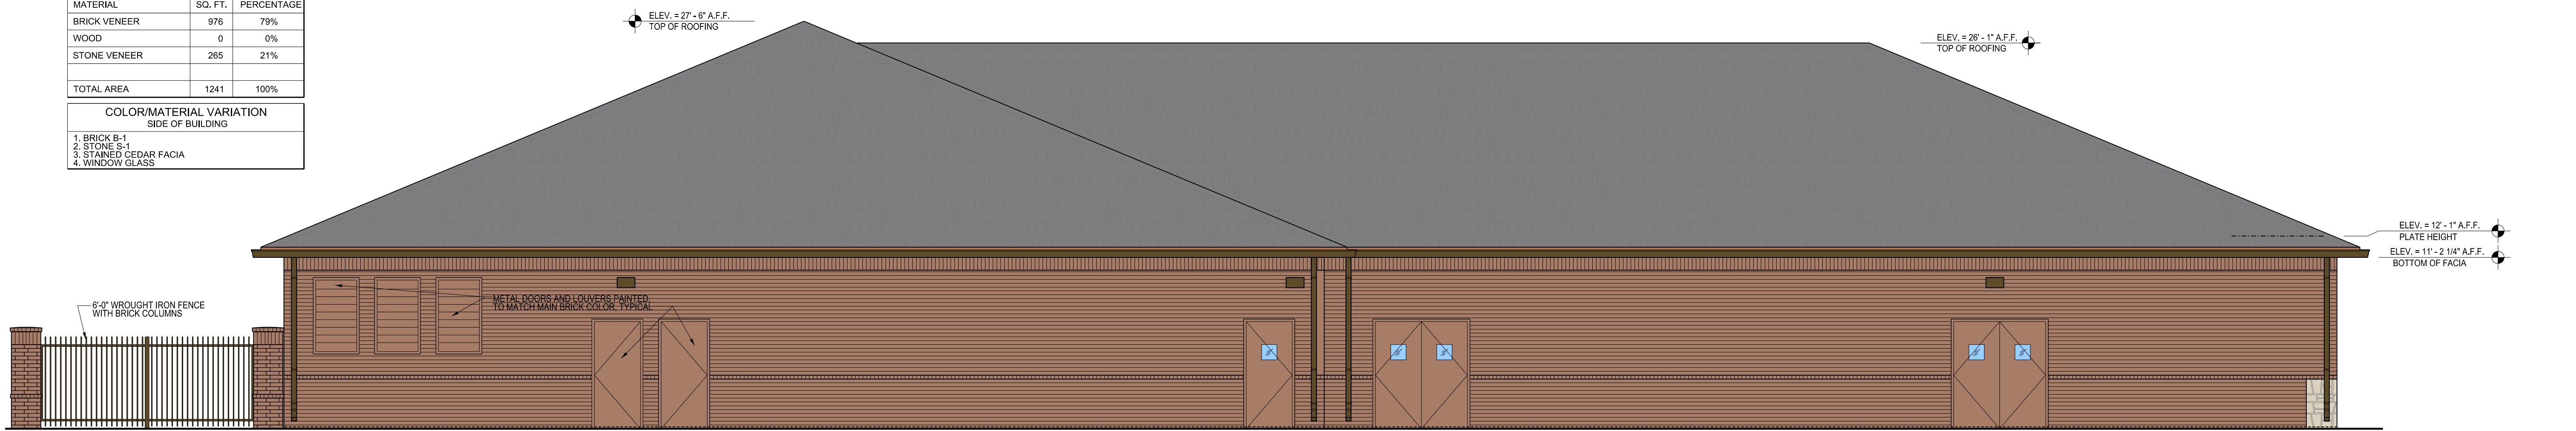

04 South Elevation

Phillip Morse, Architect  
PlacesMade architecture  
2840 Keller Springs Road  
Suite 503  
Carrollton, Texas 75006  
214-868-7074  
www.placesmadedesign.com

places **made** architecture  
"made up places made real"

If the adjacent seal block does not contain the architect's seal, signature, and date; then this document is incomplete and may not be used for regulatory approval, permit, or construction.

PlacesMade architecture  
Phillip Morse, TX Reg No. 17037  
The Texas Board of Architectural Examiners has jurisdiction over complaints regarding the professional practices of persons registered as Architects in TX. PO Box 12337 Austin, TX 78711-2337. Ph. 512-305-9000. www.tbaa.texas.gov

**TRI-STAR CONSTRUCTION, INC.**  
GENERAL CONTRACTORS, INC.  
3601 Yucca Drive Building #2  
Flower Mound, Texas 75028  
972.221.5588  
www.tristarcorp.org

Fort Child Activity Center  
Swim School Component  
Murphy, TX 75094

Project No.	16004
Date	March 2016
Revisions	
No.	Date
1	Facade Review 04-04-16
2	Facade Review 06-08-16
3	Facade Review 08-05-16

scale verification  
1" = 1"

Sheet  
**A2.1C**  
Color Elevations